




Top Rail RT-100/101

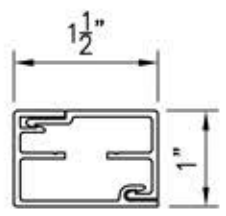


Bottom Rail RB-100/101

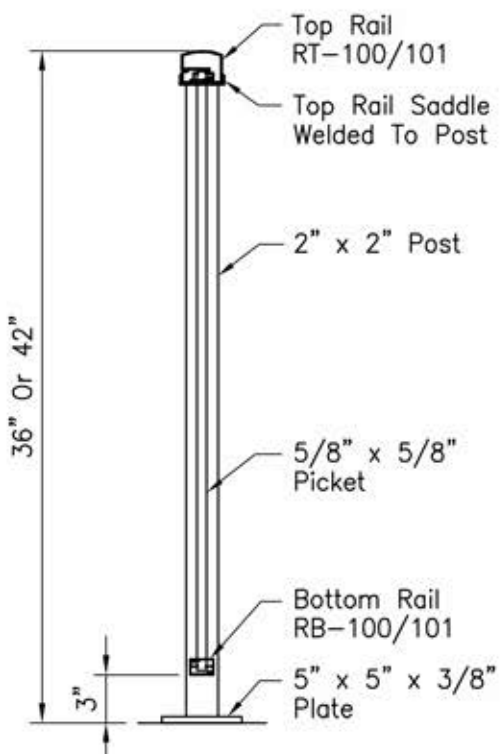

Picket Sections

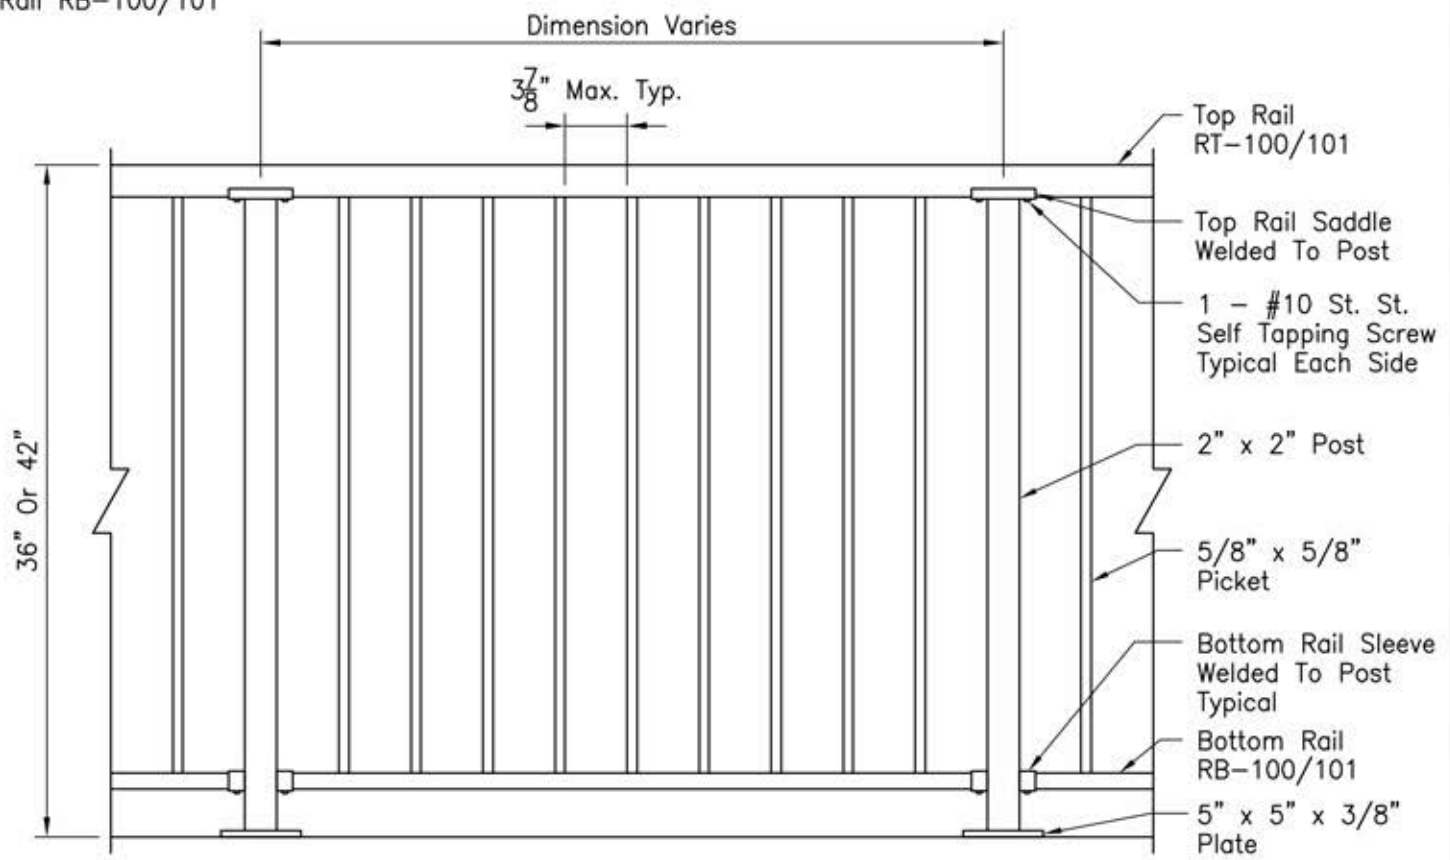

Picket Elevations

| | | | |
|--------------------------------|----------------------|---------------------------|---|
| Title: CLASSIC STYLE | Drawing No. SS101 | Scale: 1"=1'-0" | S.T.A.R. SYSTEM INTERNATIONAL LTD. ALUMINUM RAILING & FENCING  |
| | Drawn By: KK | Date: January 13, 2011 | |
| 36" OR 42" High Picket | Checked By: | Revision: | |