



Top Rail RTNG-102

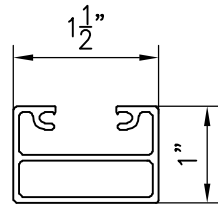


Bottom Rail RBNG-102

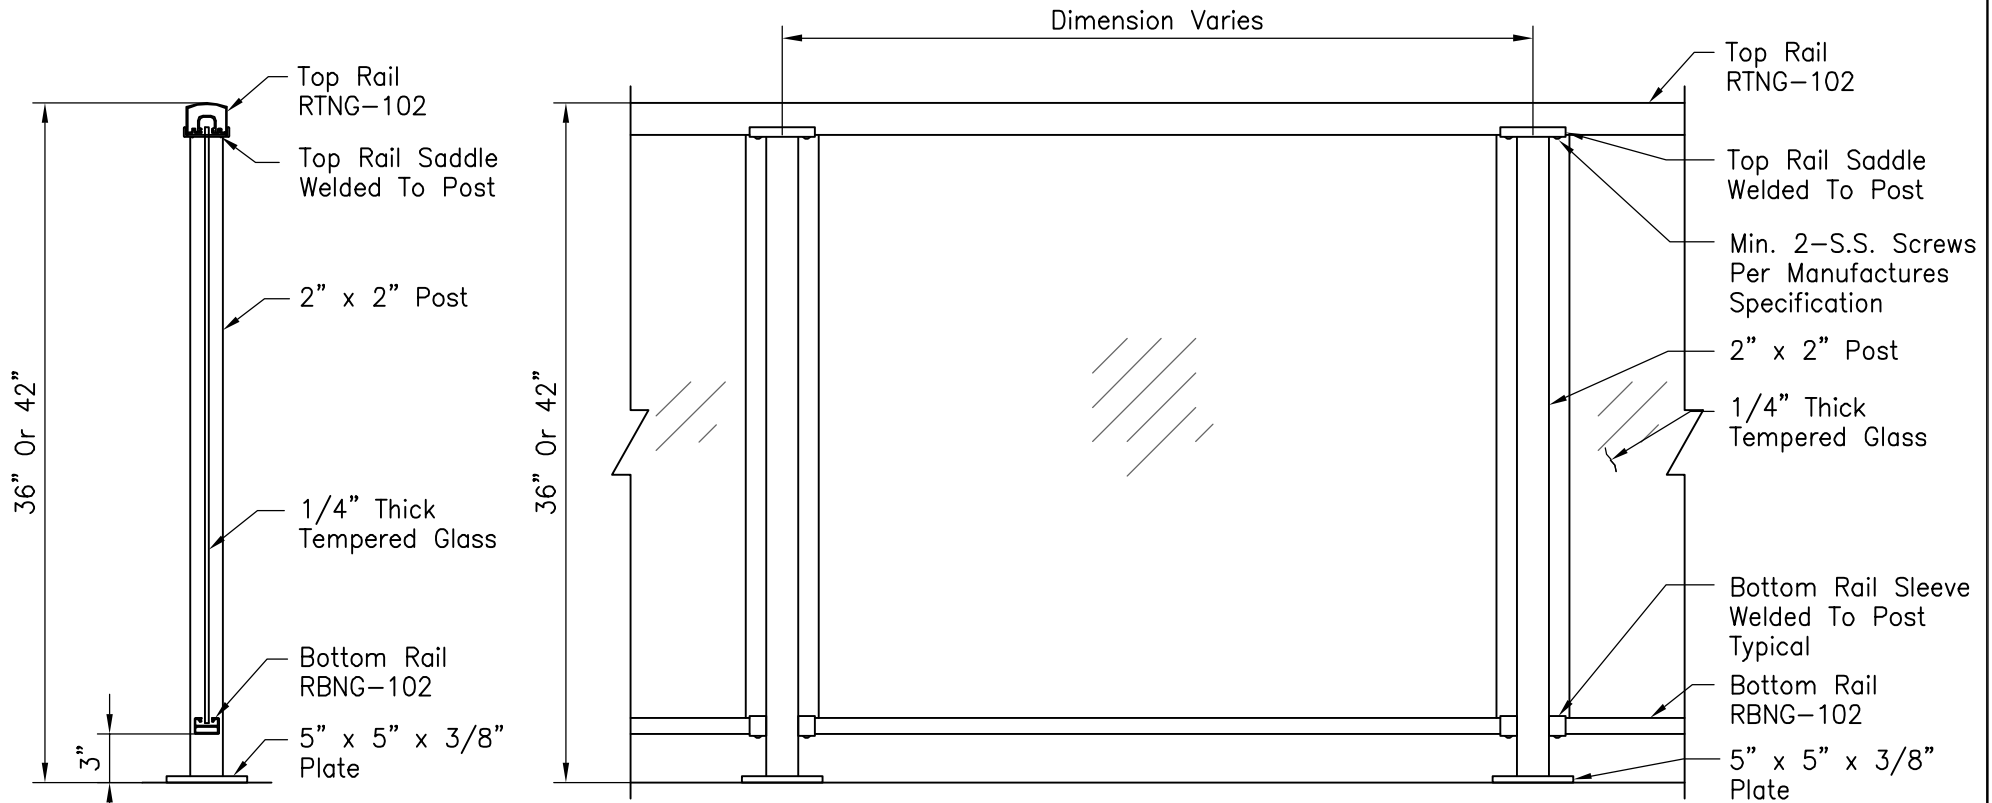

Glass Sections

Glass Elevations

Title: CLASSIC STYLE	Drawing No. SS102	Scale: 1"=1'-0"	S.T.A.R. SYSTEM INTERNATIONAL LTD. ALUMINUM RAILING & FENCING 
	Drawn By: KK	Date: July 6, 2018	
36" OR 42" High Glass	Checked By:	Revision:	