



Top Rail RTN-102

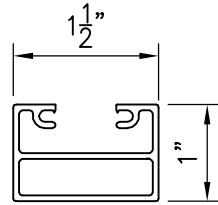


Bottom Rail RBN-102

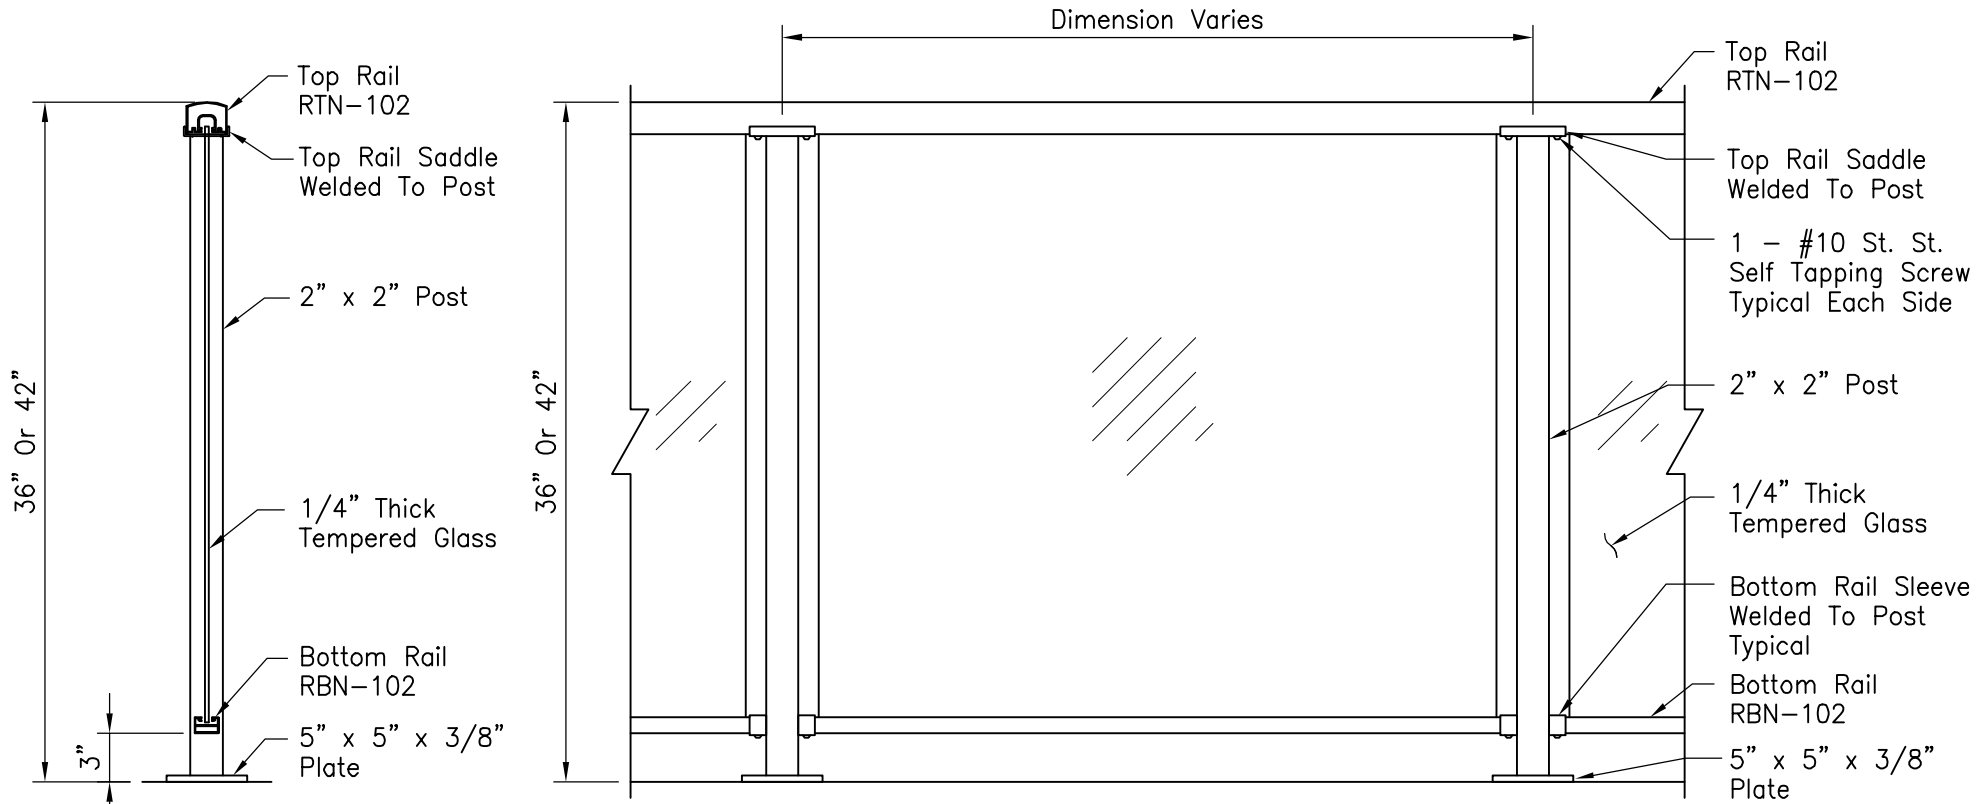

Glass Sections

Glass Elevations

Title: <b>CLASSIC STYLE</b>	Drawing No. SS102	Scale: 1"=1'-0"	<b>S.T.A.R. SYSTEM INTERNATIONAL LTD.</b> ALUMINUM RAILING & FENCING 
	Drawn By: KK	Date: January 13, 2011	
36" OR 42" High Glass	Checked By:	Revision:	