



2 1/2" x 2" Top Rail

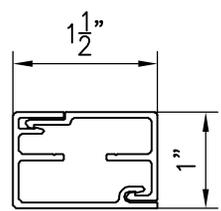

Bottom Rail RB-100/101

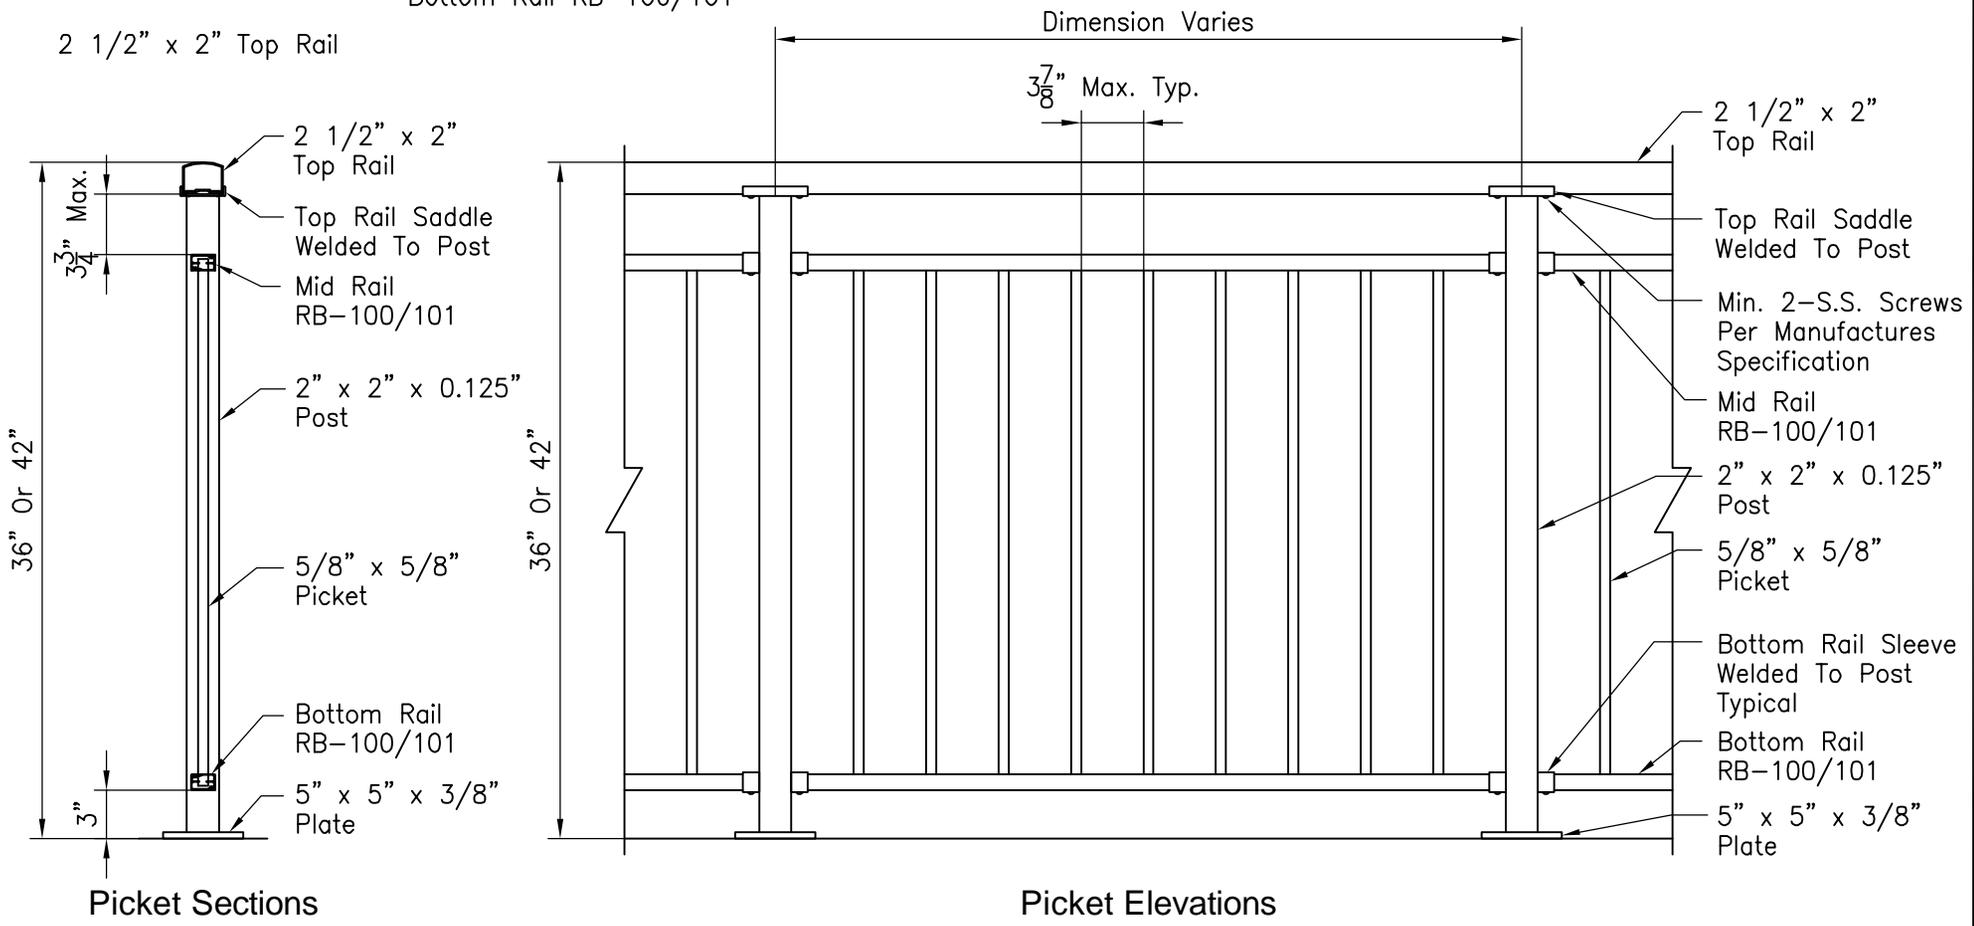

Picket Sections

Picket Elevations

Title: CLASSIC STYLE BORDEAUX III 36" OR 42" High Picket	Drawing No. SS112	Scale: 1"=1'-0"	S.T.A.R. SYSTEM INTERNATIONAL LTD. ALUMINUM RAILING & FENCING
	Drawn By: KK	Date: March 6, 2020	
	Checked By:	Revision:	

