




Bottom Rail RB-100/101

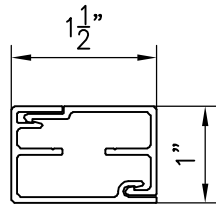

Top Rail RT-100/101

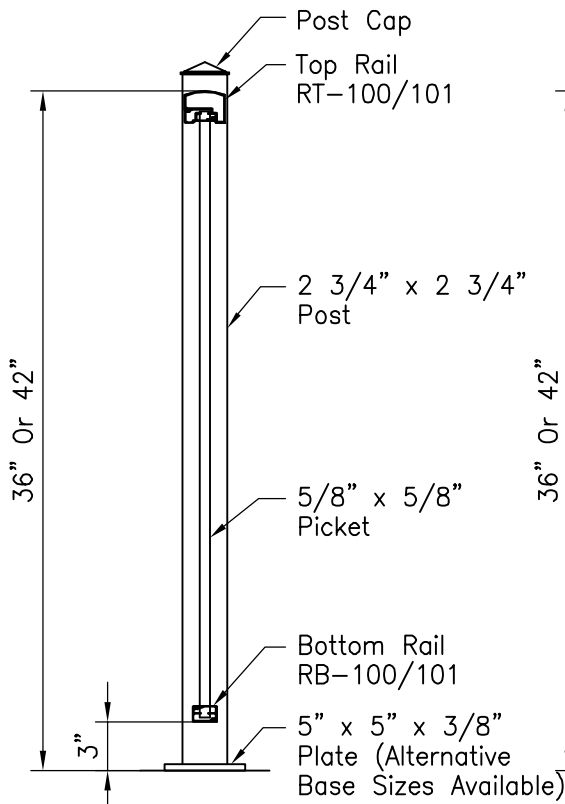

Picket Sections

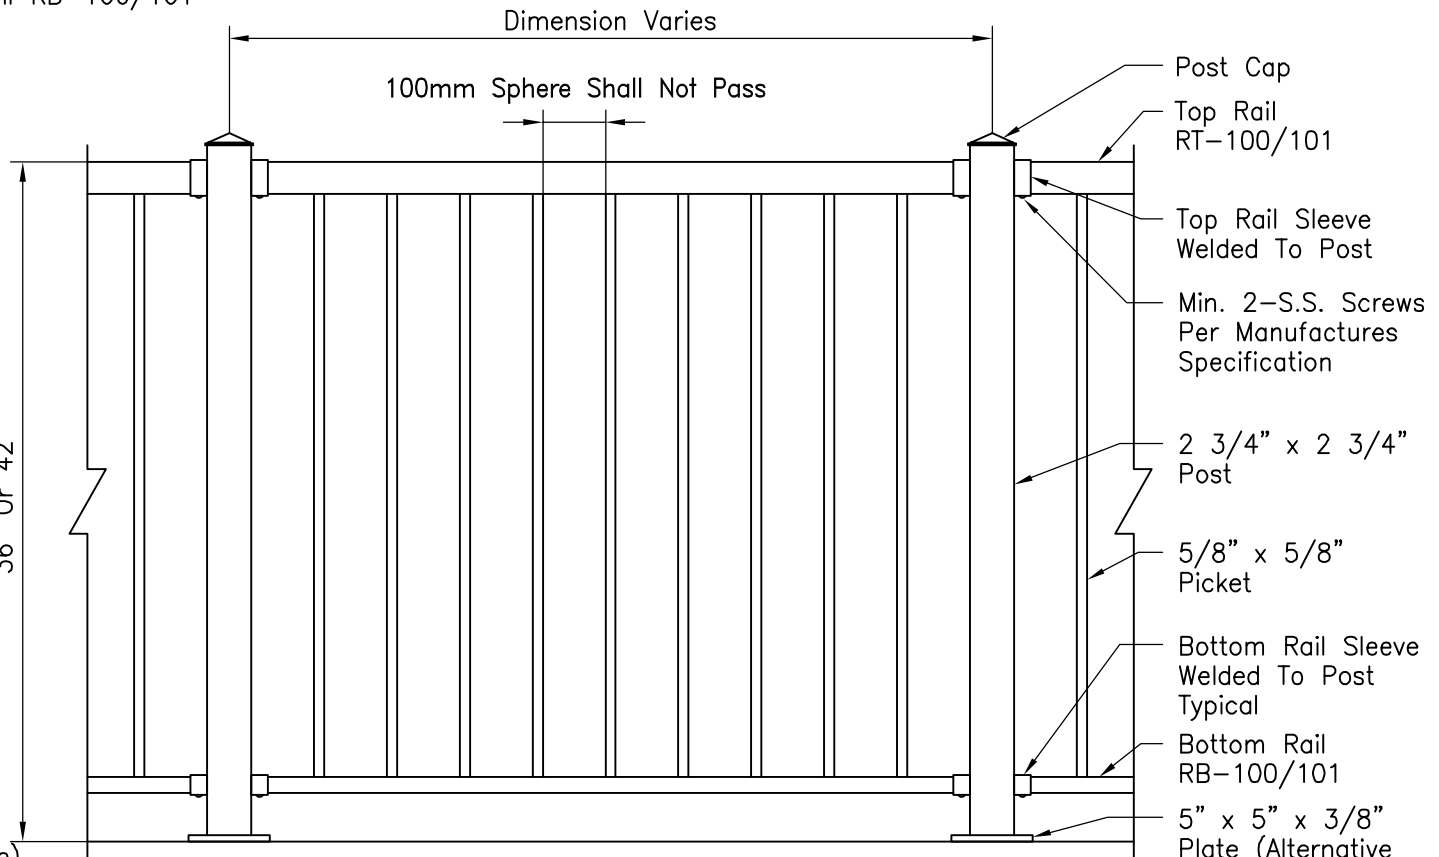

Picket Elevations

Title:	COLONIAL STYLE
	36" OR 42" High Picket

Drawing No.	SS103
Drawn By:	KK
Checked By:	

Scale:	1"=1'-0"
Date:	July 20, 2022
Revision:	

**S.T.A.R. SYSTEM INTERNATIONAL LTD.**  
ALUMINUM RAILING & FENCING