



2 1/2" x 2" Top Rail

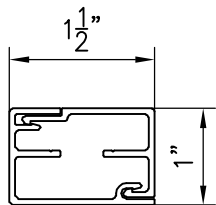

Bottom Rail RB-100/101

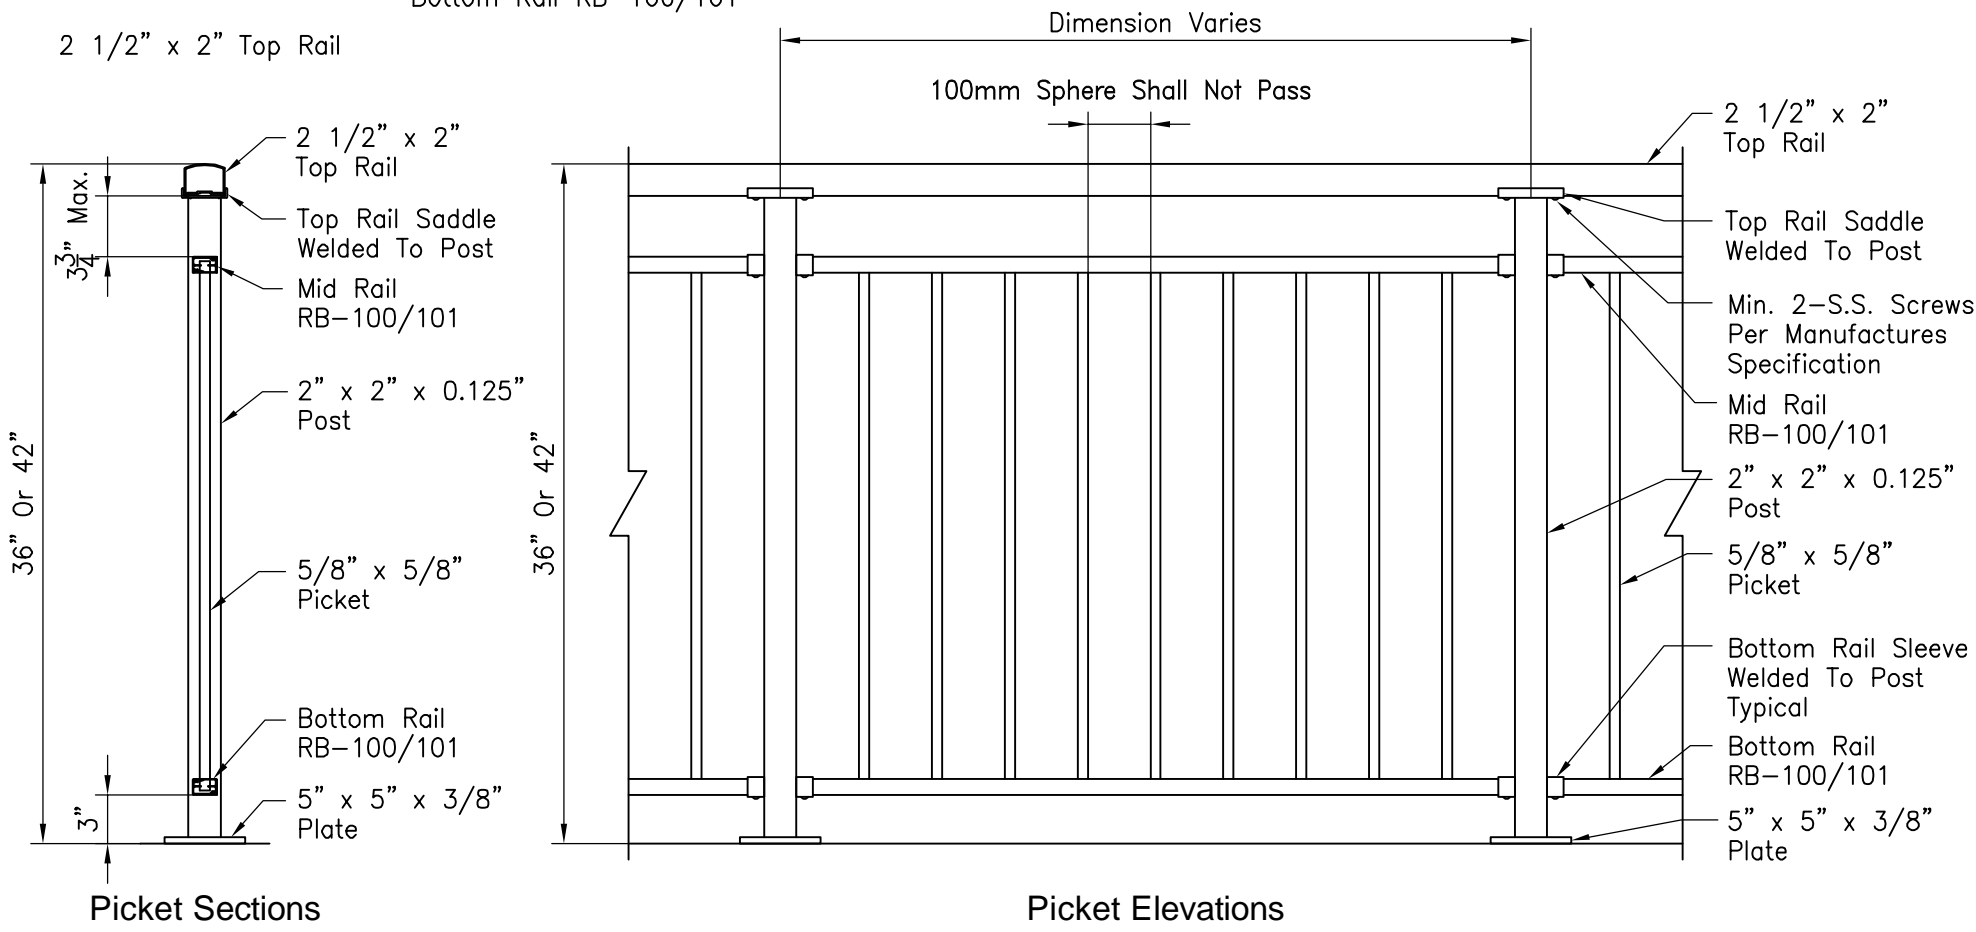

Title:	CLASSIC STYLE BORDEAUX III	
	36" OR 42" High Picket	

Drawing No.	SS112	Scale:	1"=1'-0"
Drawn By:	KK	Date:	July 20, 2022
Checked By:		Revision:	

**S.T.A.R. SYSTEM INTERNATIONAL LTD.**  
ALUMINUM RAILING & FENCING