



Bottom Rail RB-100/101

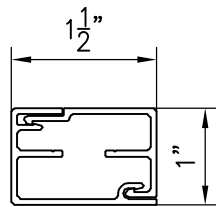


Mid Rail FR-100

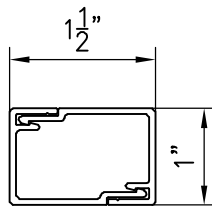


Dimension Varies

100mm Sphere Shall Not Pass

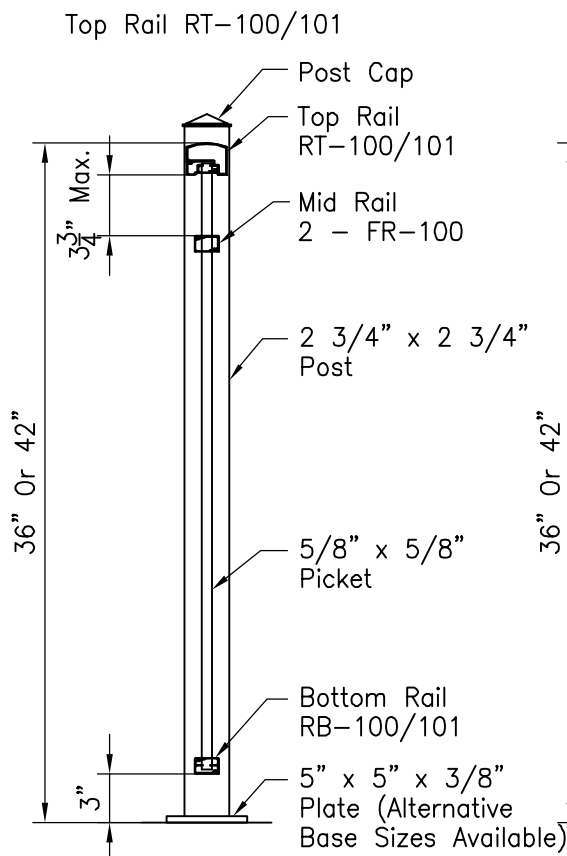

Picket Sections

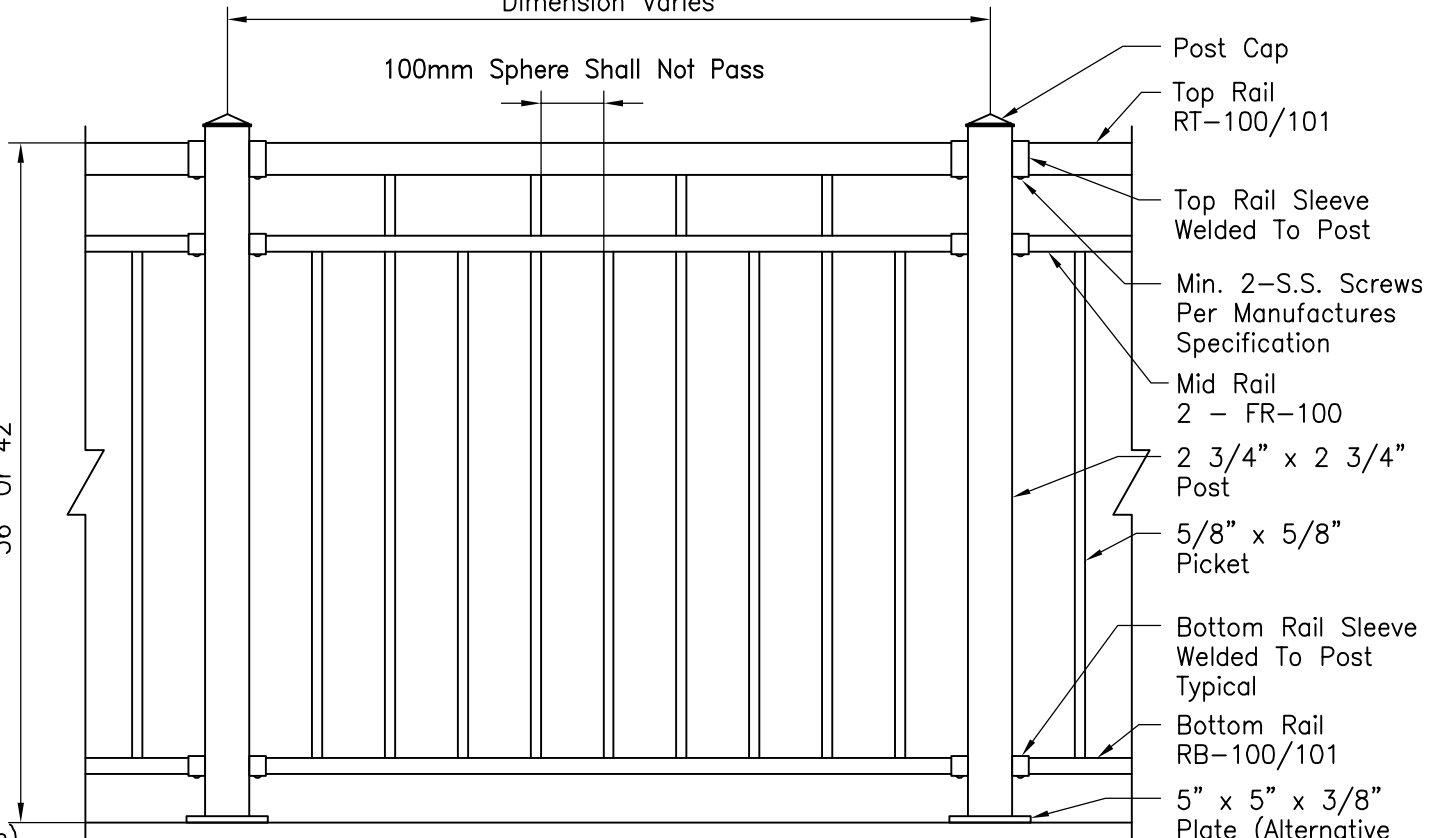

Picket Elevations

Title:	<b>COLONIAL STYLE BORDEAUX II</b>
	<b>36" OR 42" High Picket</b>

Drawing No.	<b>SS114</b>	Scale:	<b>1"=1'-0"</b>
Drawn By:	<b>KK</b>	Date:	<b>July 20, 2022</b>
Checked By:		Revision:	

**S.T.A.R. SYSTEM INTERNATIONAL LTD.**  
ALUMINUM RAILING & FENCING