



Bottom Rail RB-100/101

Top Rail RT-100/101

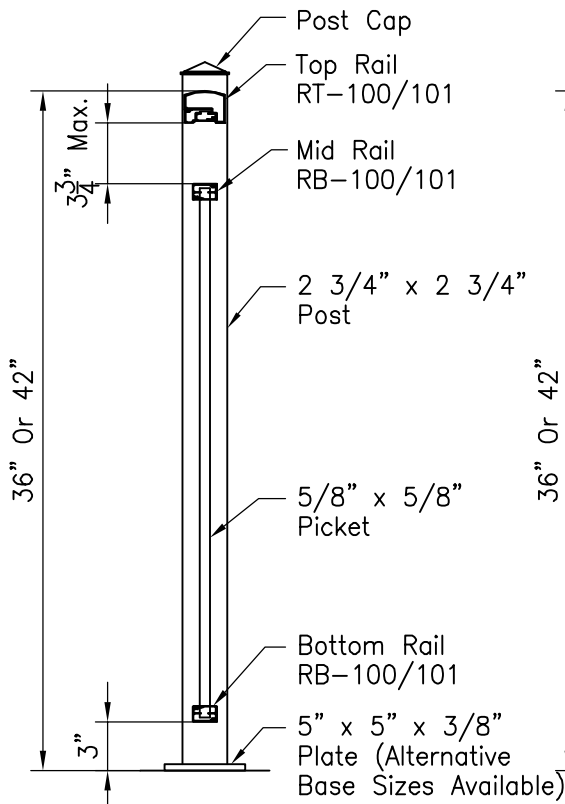

Picket Sections

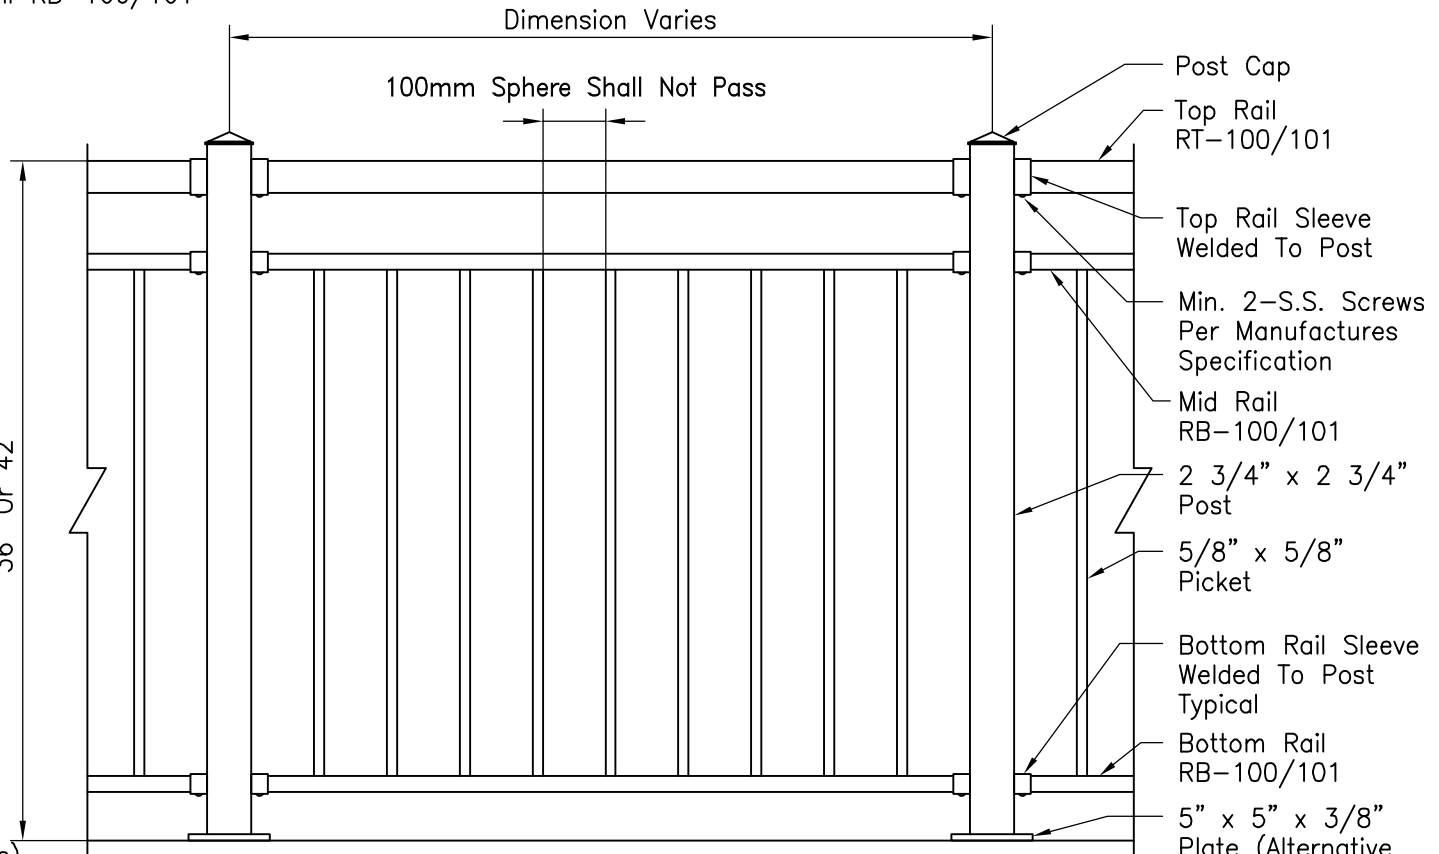

Picket Elevations

Title:	<b>COLONIAL STYLE BORDEAUX III</b>
	<b>36" OR 42" High Picket</b>

Drawing No.	<b>SS115</b>	Scale:	<b>1"=1'-0"</b>
Drawn By:	<b>KK</b>	Date:	<b>July 20, 2022</b>
Checked By:		Revision:	

**S.T.A.R. SYSTEM INTERNATIONAL LTD.**  
ALUMINUM RAILING & FENCING

