




Bottom Rail RB-100/101

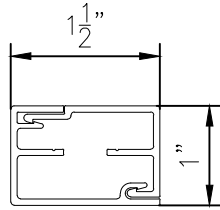

Top Rail RT-100/101

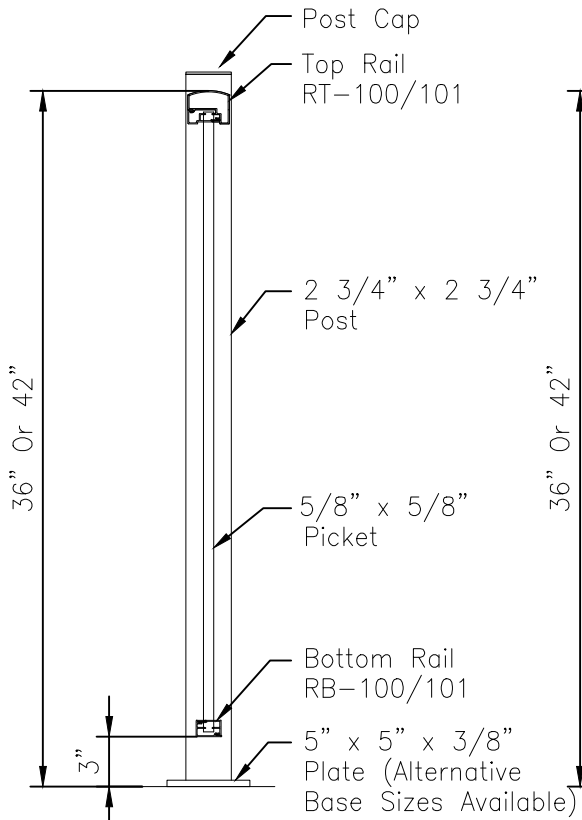

Picket Sections

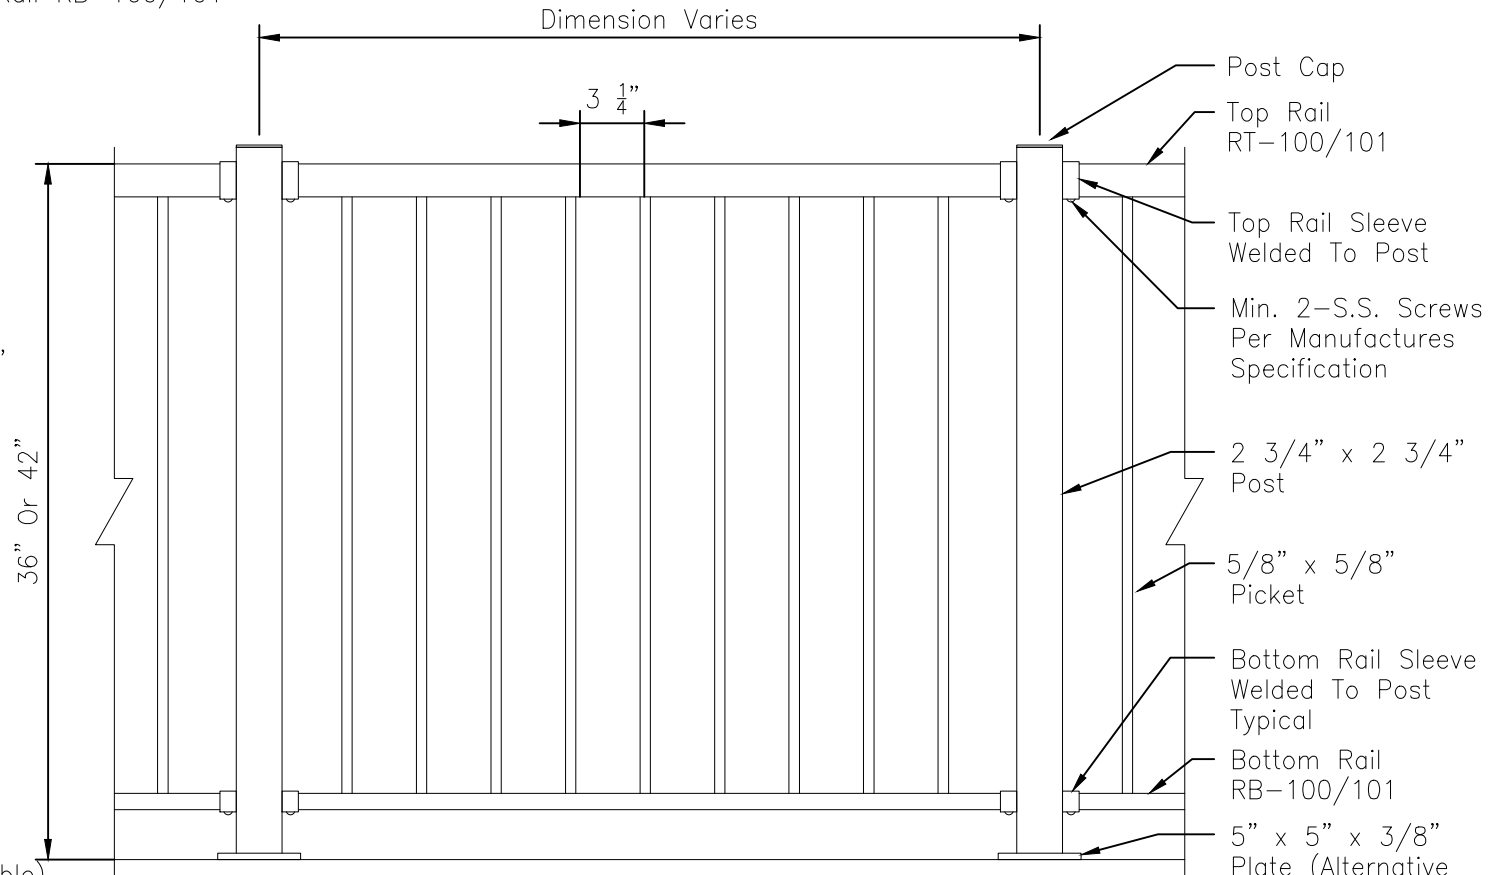

Picket Elevations

Title:
COLONIAL STYLE

Drawing No.
SS103

Scale:
1"=1'-0"

36" OR 42" High Picket

Drawn By:
CS

Date:
Nov. 2, 2023

Checked By:

Revision:

S.T.A.R. SYSTEM INTERNATIONAL LTD.
ALUMINUM RAILING & FENCING

