



Top Rail RT-100/101

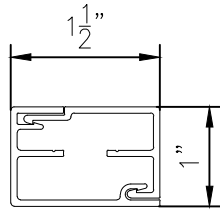


Bottom Rail RB-100/101

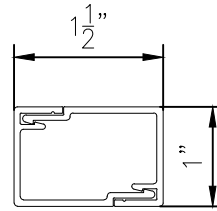


Mid Rail FR-100

Dimension Varies

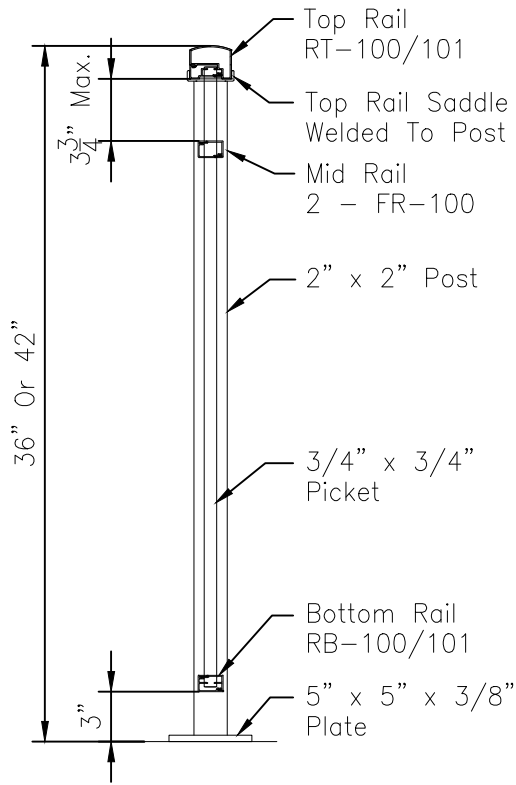

Picket Sections

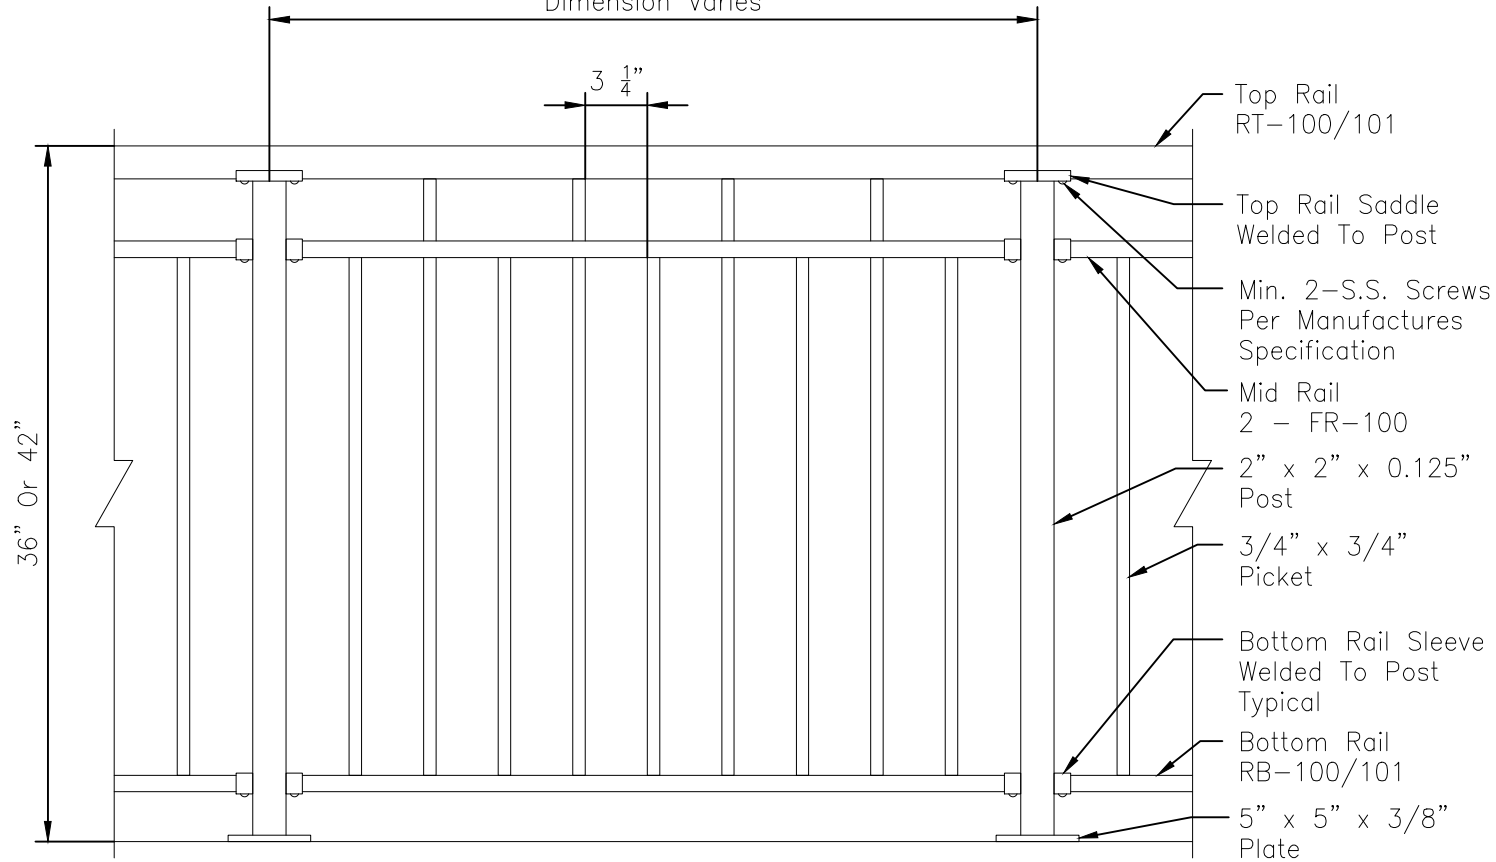

Picket Elevations

Title:	<b>CLASSIC STYLE BORDEAUX II</b>
	<b>36" OR 42" High Picket</b>

Drawing No.	SS111	Scale:	1"=1'-0"
Drawn By:	CS	Date:	Nov. 2, 2023
Checked By:		Revision:	

**S.T.A.R. SYSTEM INTERNATIONAL LTD.**  
ALUMINUM RAILING & FENCING

