



2 1/2" x 2" Top Rail

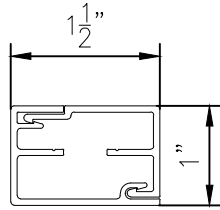


Bottom Rail RB-100/101

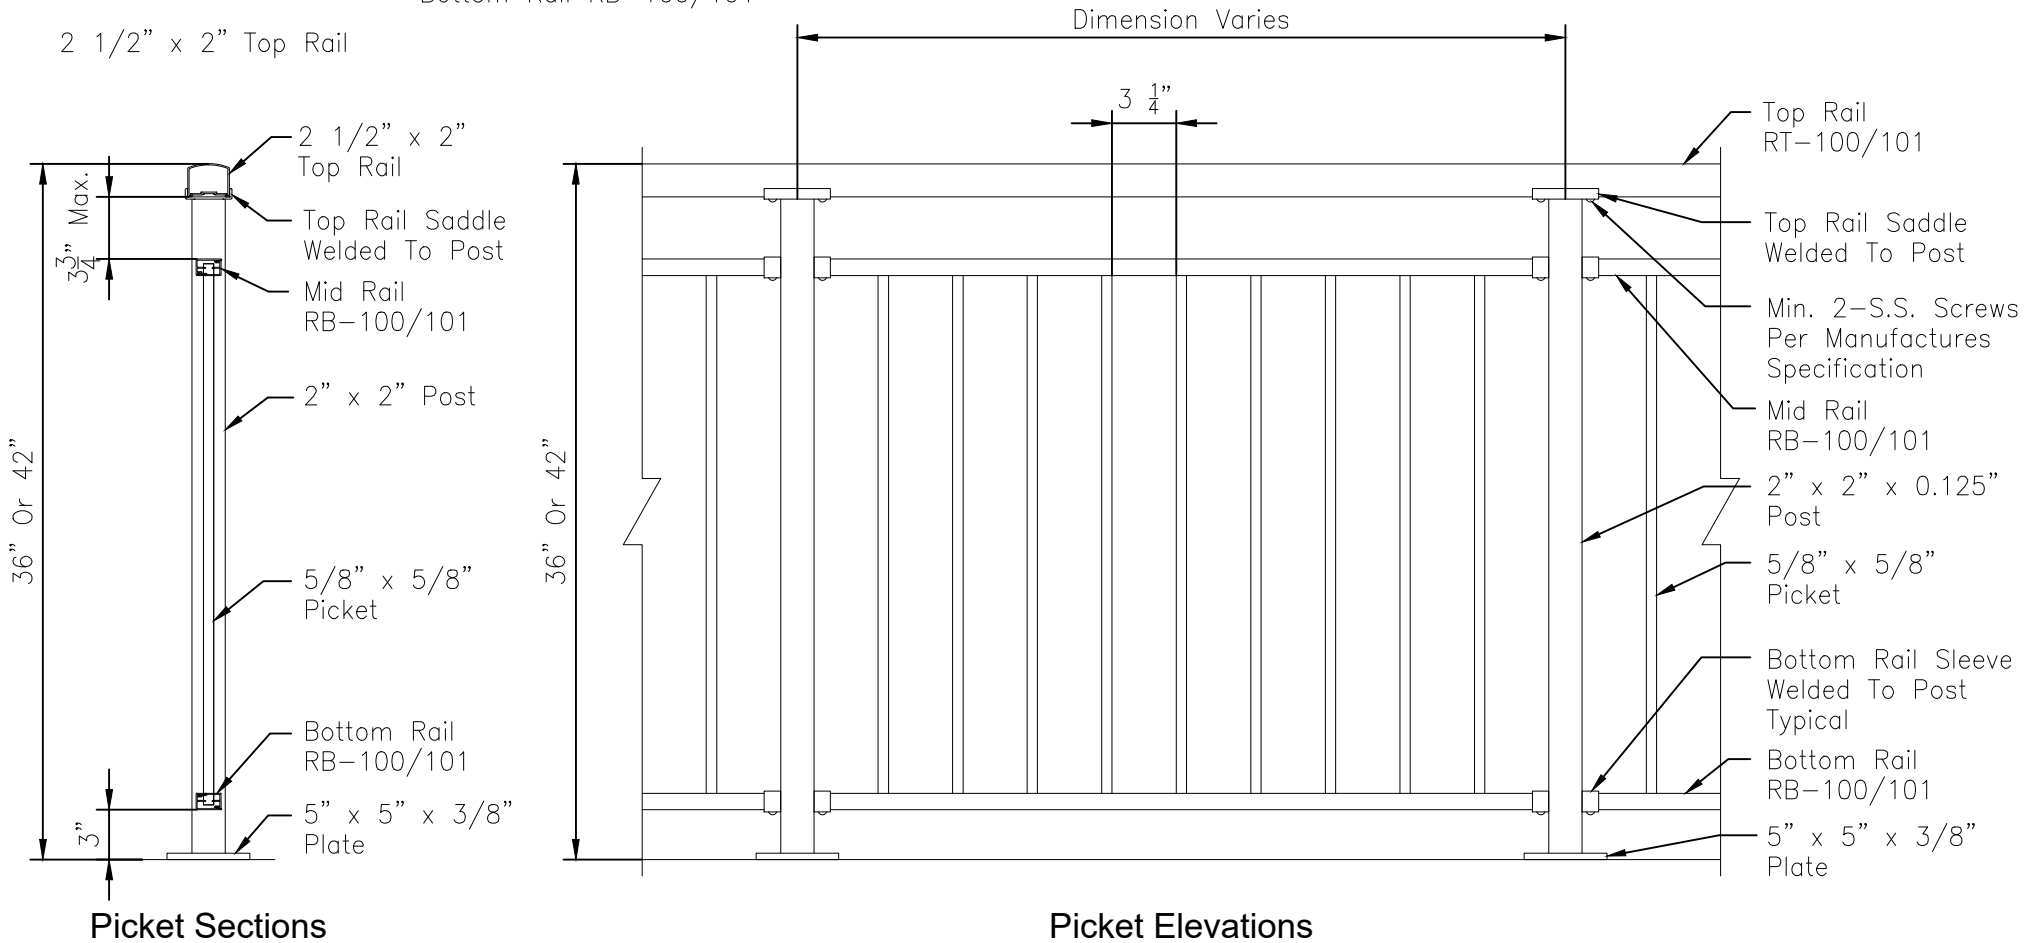

Picket Sections

Picket Elevations

Title: CLASSIC STYLE BORDEAUX III	Drawing No. SS112	Scale: 1"=1'-0"	S.T.A.R. SYSTEM INTERNATIONAL LTD. ALUMINUM RAILING & FENCING 
	Drawn By: CS	Date: Nov. 2, 2023	
36" OR 42" High Picket	Checked By:	Revision:	