



Bottom Rail RB-100/101

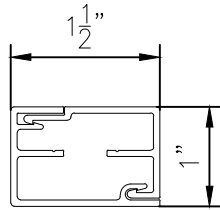


Mid Rail FR-100

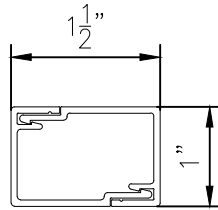


Dimension Varies

Top Rail RT-100/101

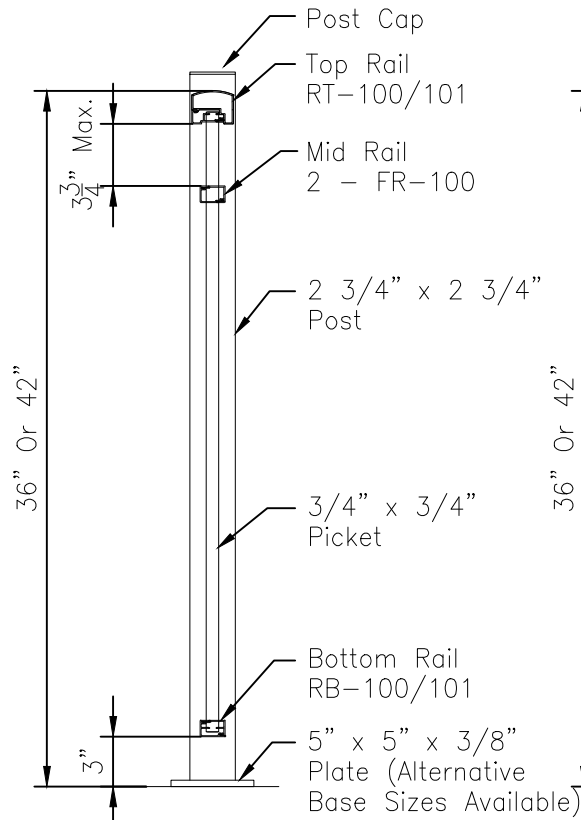

Picket Sections

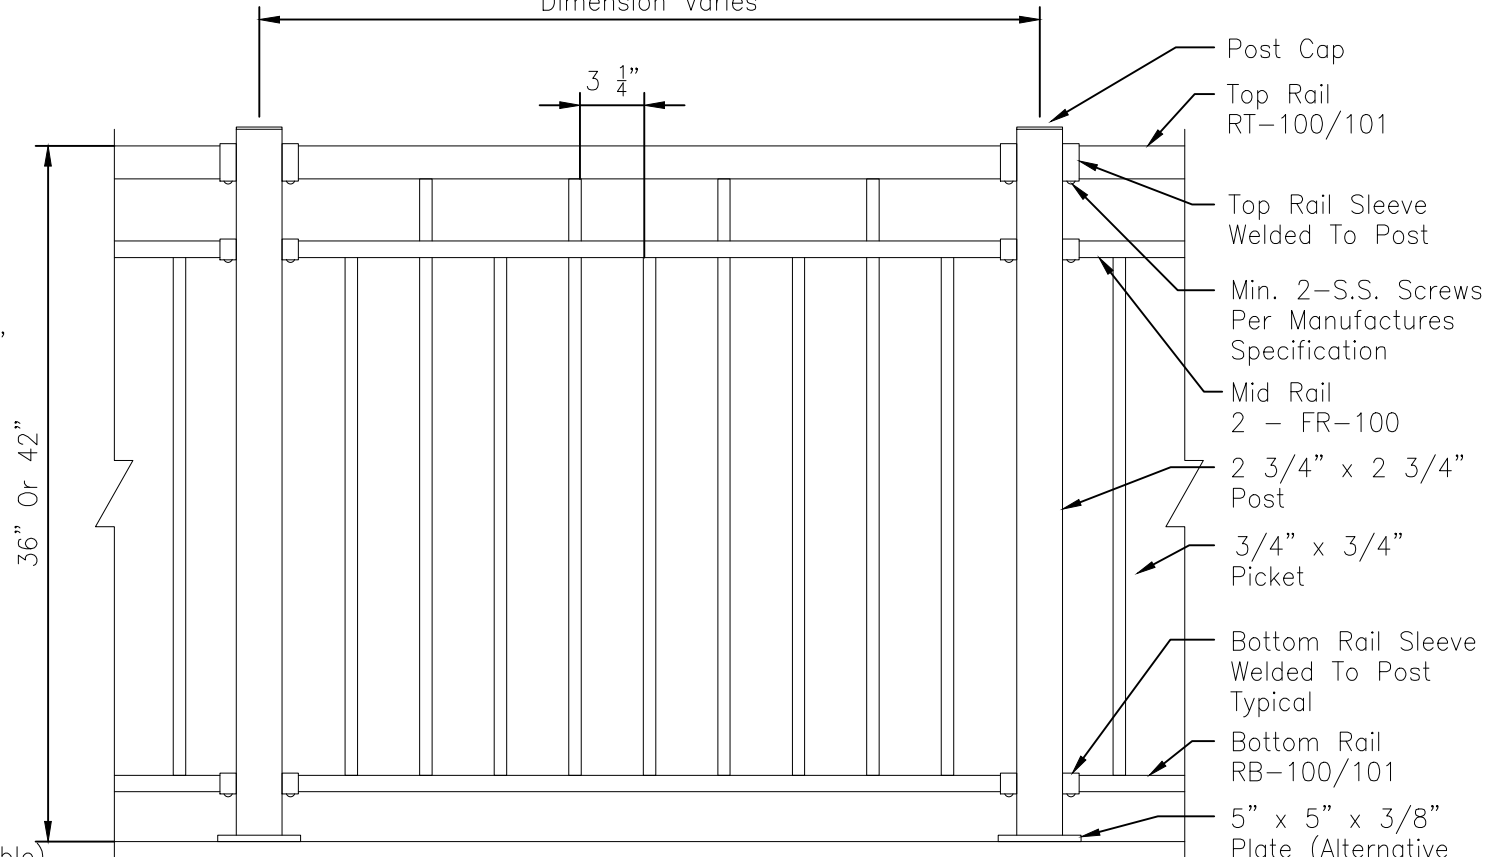

Picket Elevations

Title:
COLONIAL STYLE BORDEAUX II

36" OR 42" High Picket

Drawing No.
SS114

Drawn By:
CS

Checked By:

Scale:
1"=1'-0"

Date:
Nov. 2, 2023

Revision:

S.T.A.R. SYSTEM INTERNATIONAL LTD.
ALUMINUM RAILING & FENCING

