



Bottom Rail RB-100/101

2 1/2" x 2" Top Rail

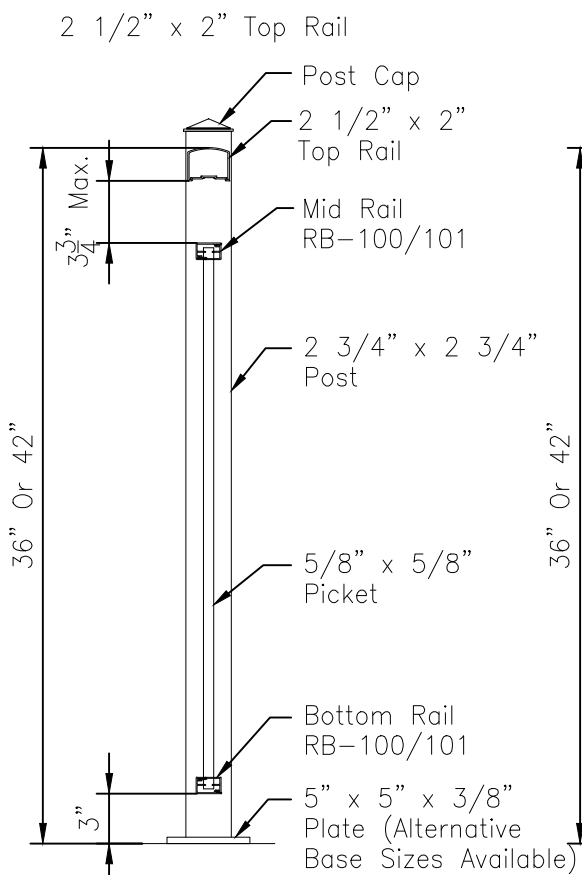

Picket Sections

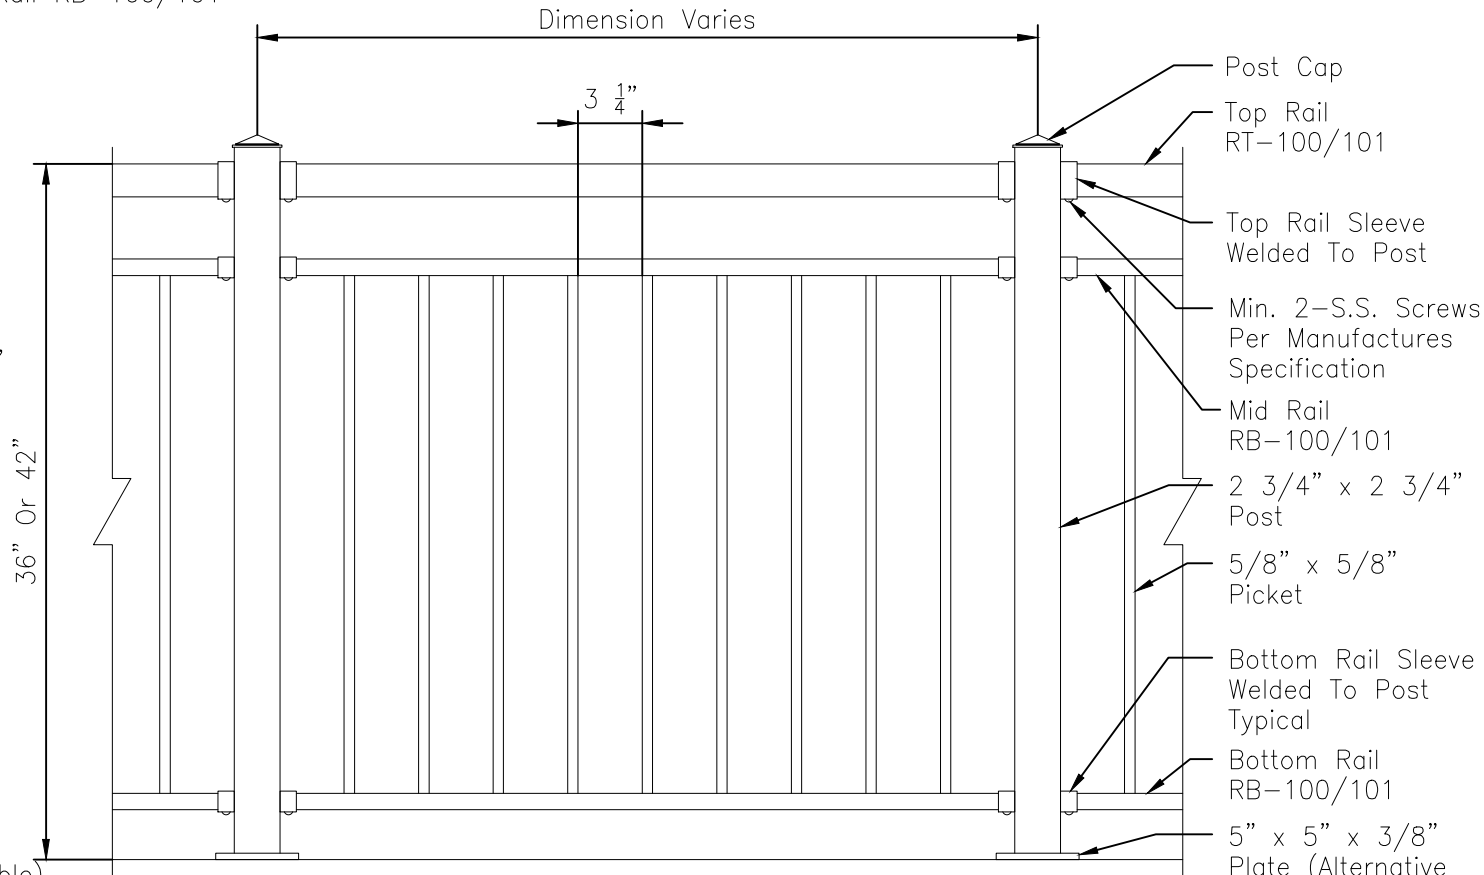

Picket Elevations

Title:
COLONIAL STYLE BORDEAUX III

36" OR 42" High Picket

Drawing No. **SS115**

Scale: **1"=1'-0"**

Drawn By: **CS**

Date: **Nov. 2, 2023**

Checked By:

Revision:

S.T.A.R. SYSTEM INTERNATIONAL LTD.
ALUMINUM RAILING & FENCING

