



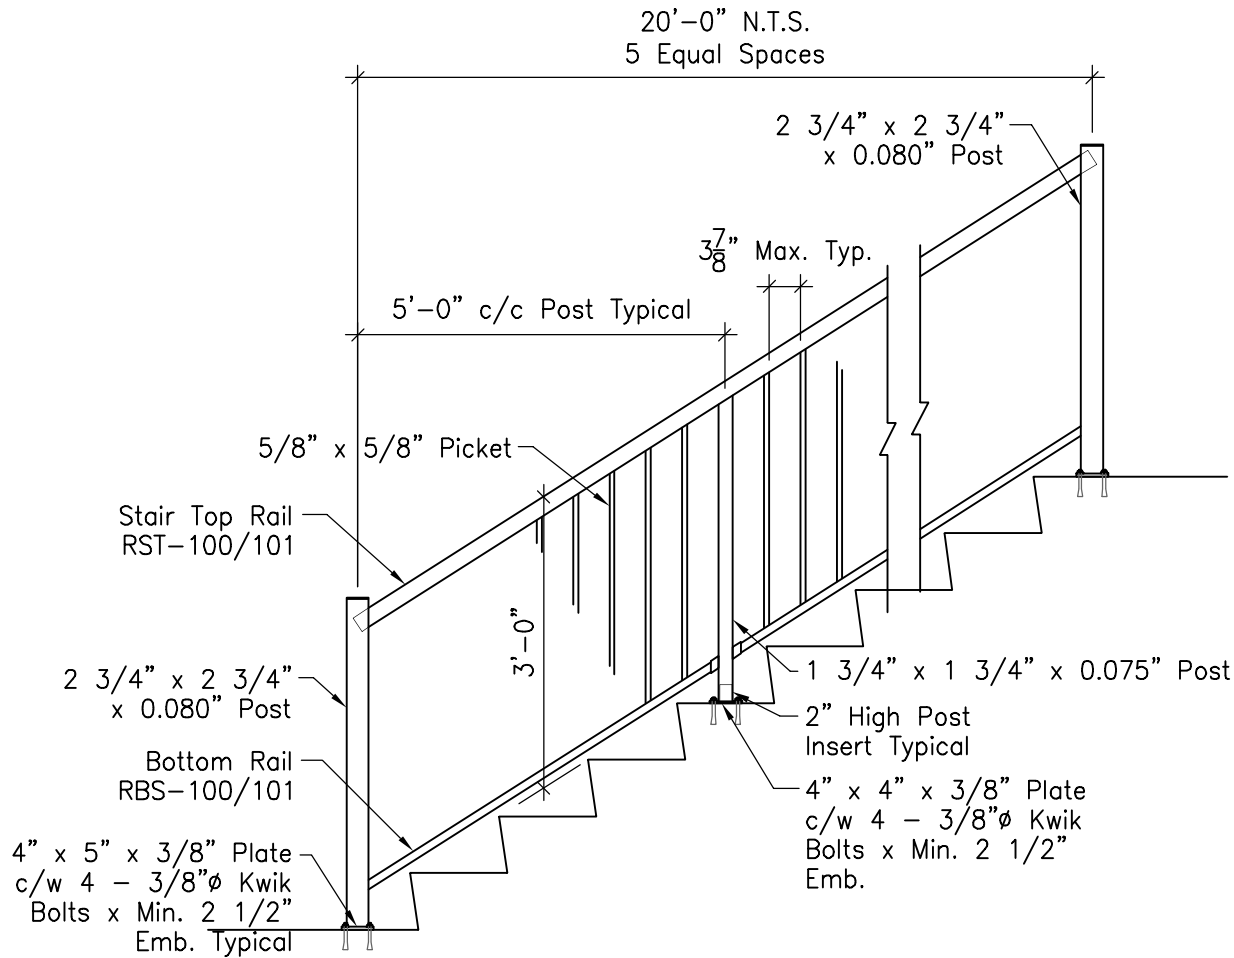

Project:	Star System Picket Stair	Drawing No. SK1	Scale: 1/2"=1'-0"	Seal	S.T.A.R. SYSTEM INTERNATIONAL LTD. ALUMINUM RAILING & FENCING 
Title:	Picket Stair Elevation Concrete Stair Top Mounted	Drawn By: KK	Date: October 20, 2014		
		Checked By:	Revision:		
					TEL: (604) 438-6261 FAX: (604) 438-4021 WEB SITE: www.starail.com

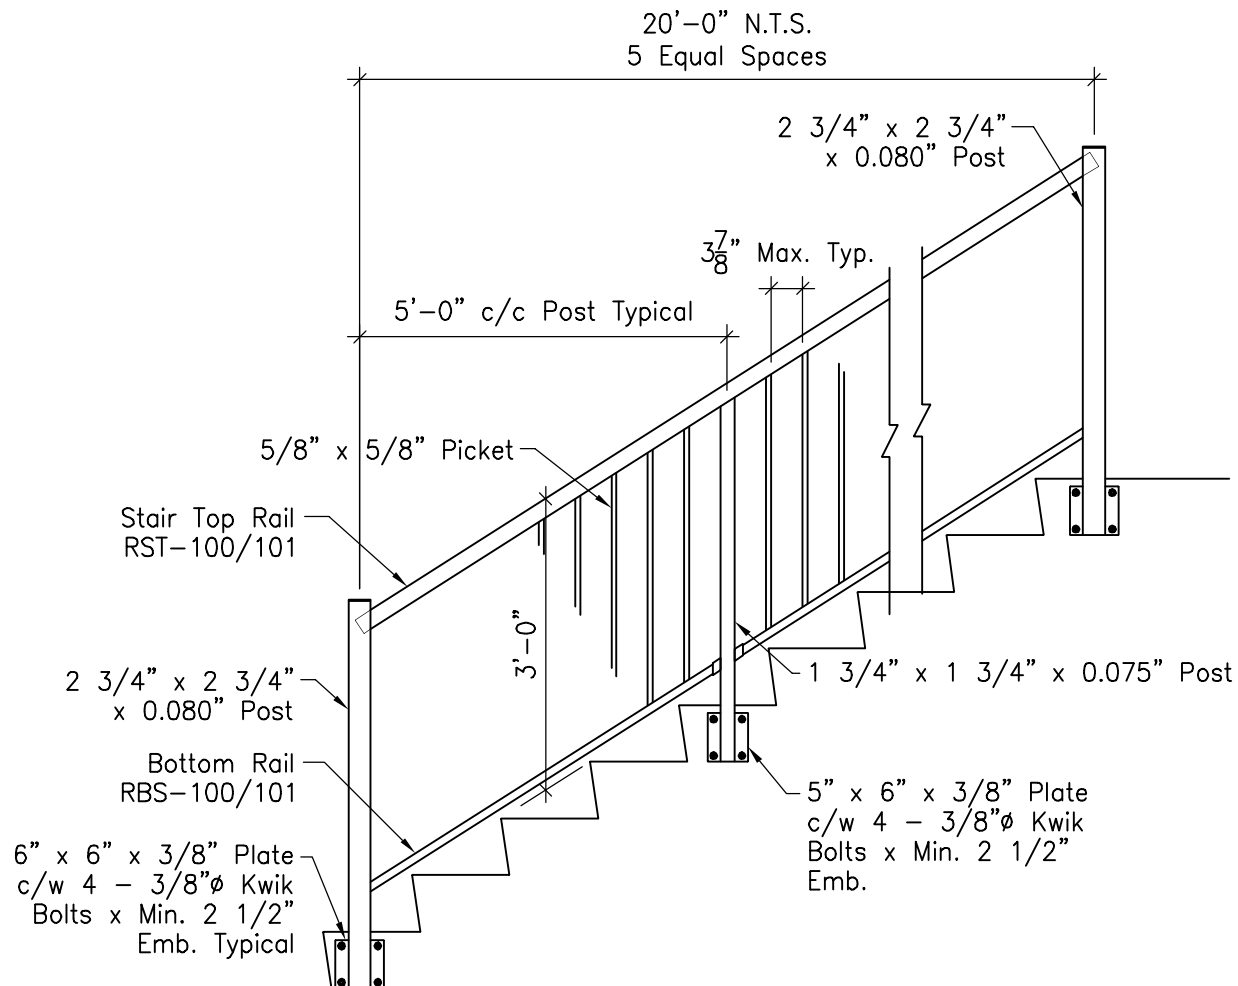

Project:

Star System Picket Stair

Drawing No.

SK2

Scale:

1/2"=1'-0"

Seal

Drawn By:

KK

Date:

October 20, 2014

Checked By:

Revision:


Title:

Picket Stair Elevation
Concrete Stair Side Mounted

S.T.A.R. SYSTEM INTERNATIONAL LTD.
ALUMINUM RAILING & FENCING



TEL: (604) 438-6261 FAX: (604) 438-4021 WEB SITE: www.startrail.com

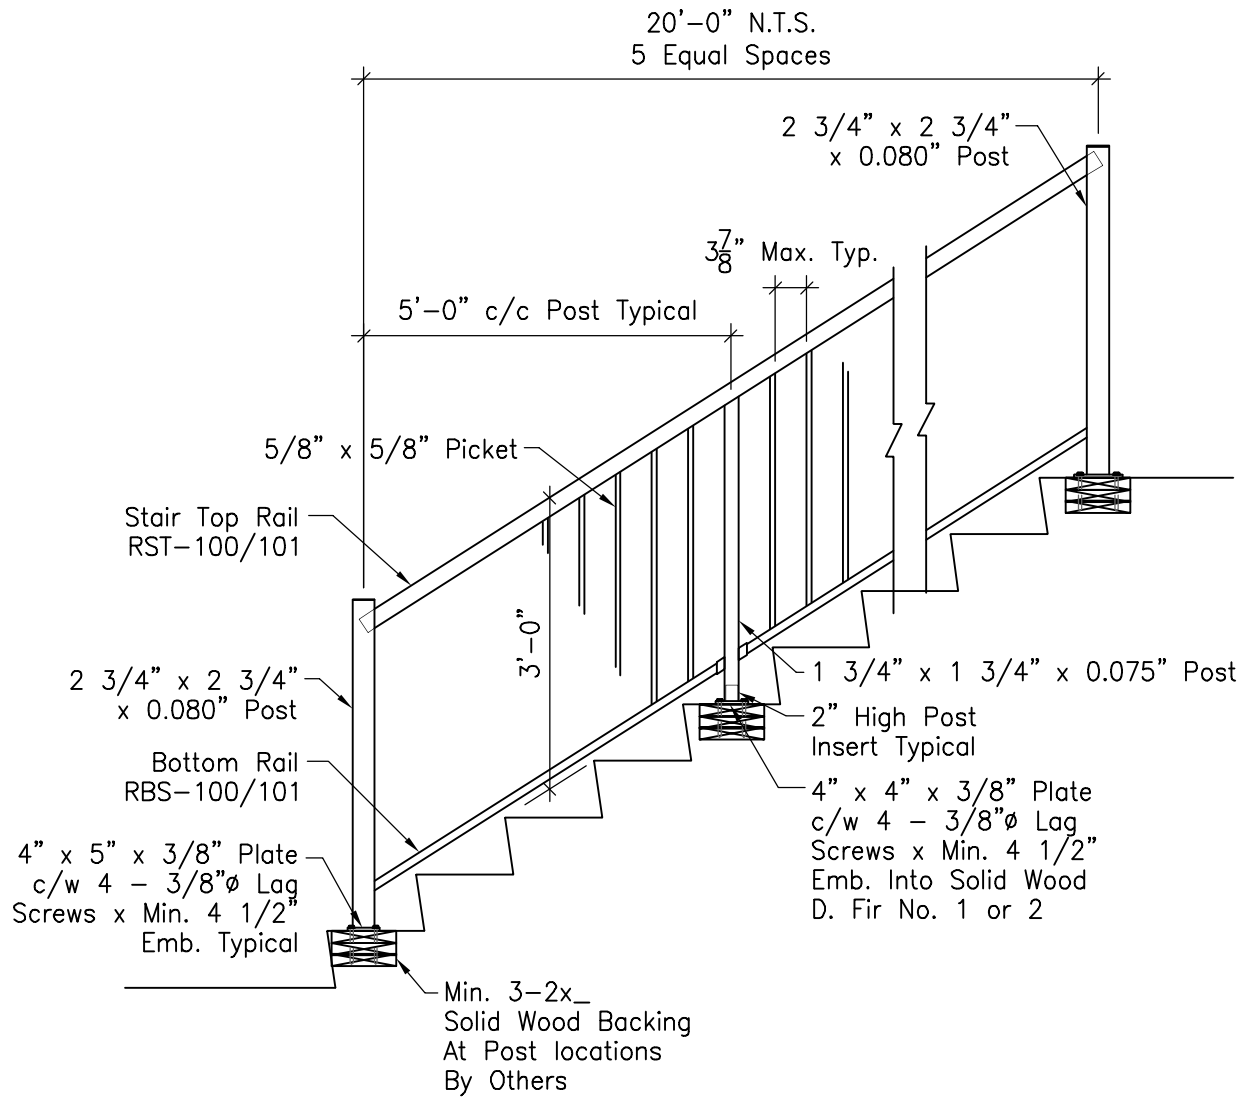

Project:

Star System Picket Stair

Drawing No.

SK3

Scale:

1/2"=1'-0"

Seal

Drawn By:

KK

Date:

October 20, 2014

Checked By:

Revision:


Title:

Picket Stair Elevation
Wood Stair Top Mounted

S.T.A.R. SYSTEM INTERNATIONAL LTD.
ALUMINUM RAILING & FENCING



TEL: (604) 438-6261 FAX: (604) 438-4021 WEB SITE: www.starail.com

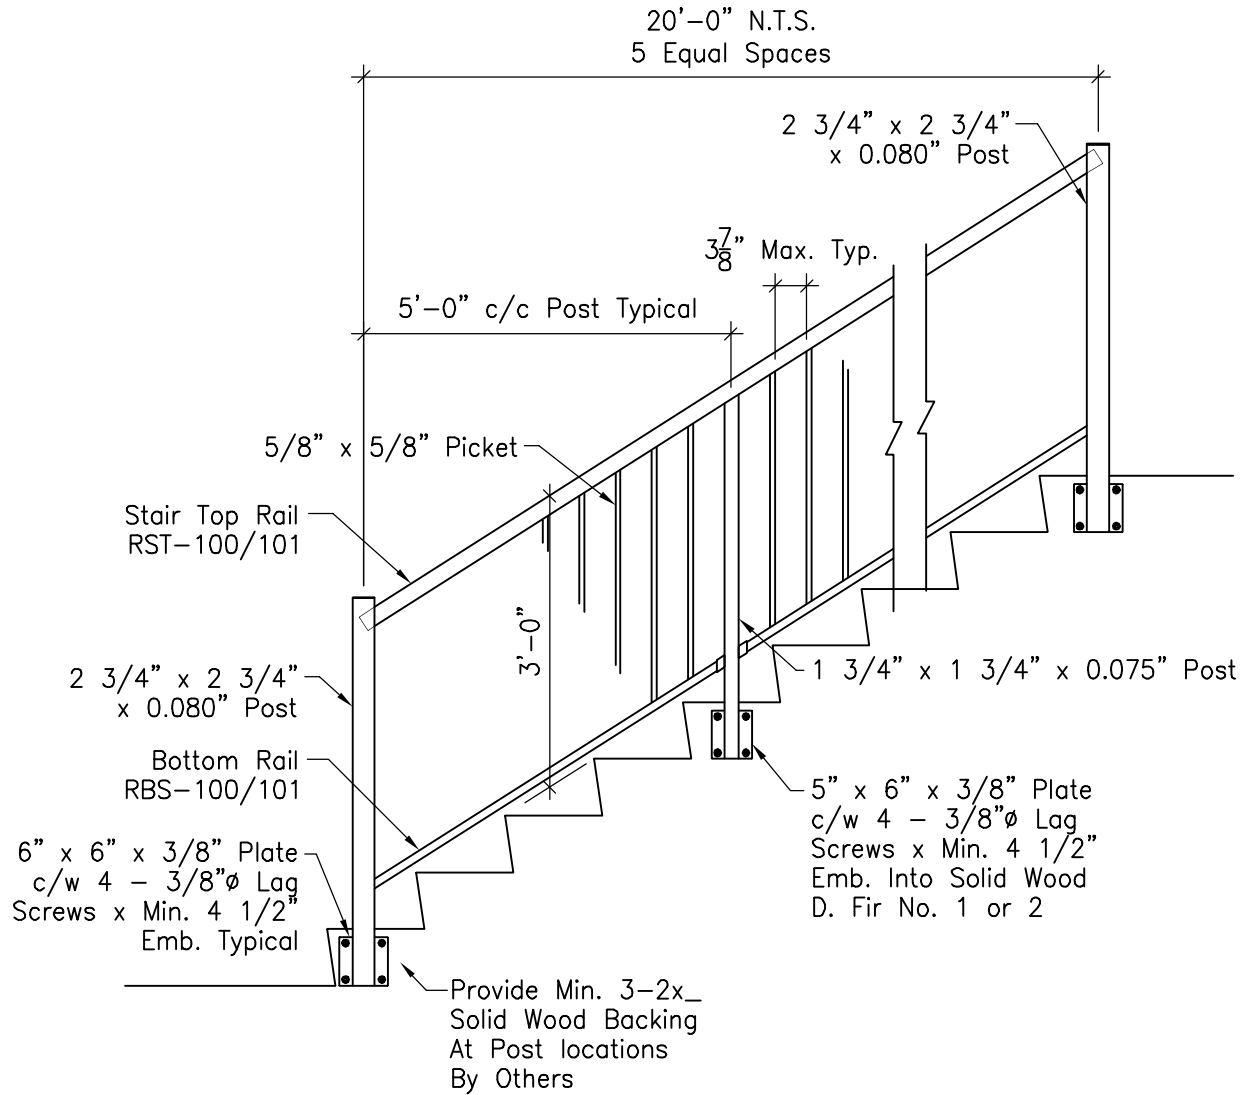

Project: Star System Picket Stair	Drawing No. SK4	Scale: 1/2"=1'-0"	Seal	S.T.A.R. SYSTEM INTERNATIONAL LTD. ALUMINUM RAILING & FENCING  TEL: (604) 438-6261 FAX: (604) 438-4021 WEB SITE: www.starail.com
	Drawn By: KK	Date: October 20, 2014		
	Checked By:	Revision:		
Title: Picket Stair Elevation Wood Stair Side Mounted				